
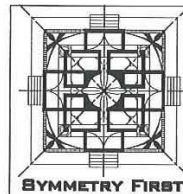


# ACADEMY JUNCTION PLAZA

## PLAZA BUILDING

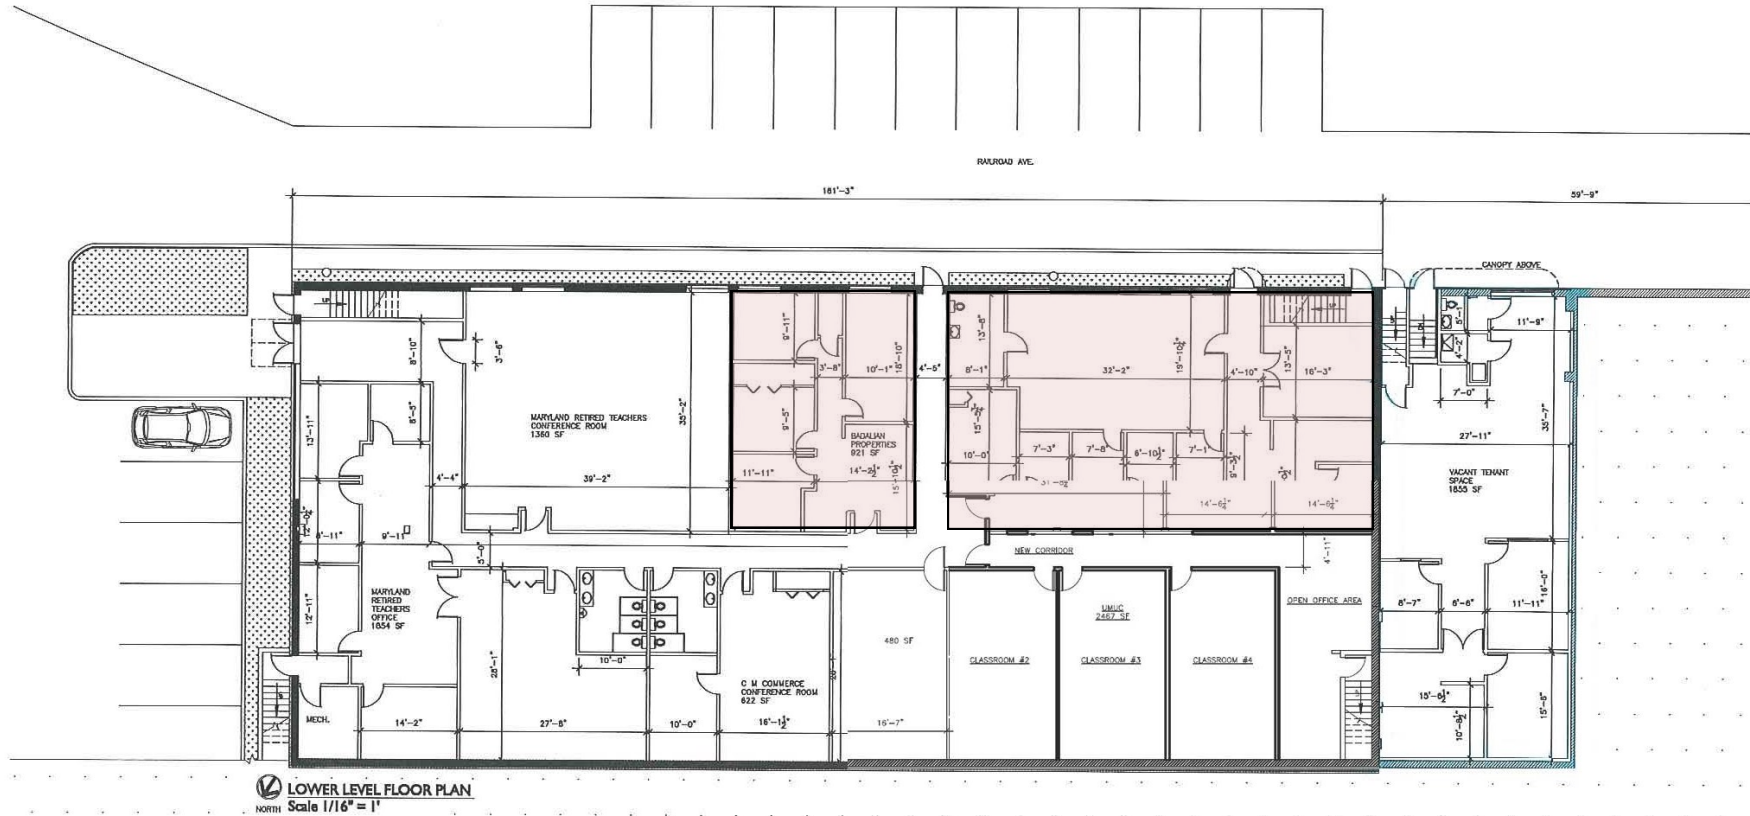

<b>PROJECT TITLE</b>
<b>ACADEMY JUNCTION FIELD MEASURE</b>
8381 PINEY ORCHARD PKWY, ODENTON, MD 21113

<b>DRAWING TITLE</b>	<b>SKETCH #:</b>
<b>LOWER LEVEL FLOOR PLAN</b>	
<b>PHASE:</b>	<b>SCALE:</b> AS NOTED
<b>PROJECT #:</b>	<b>DATE:</b> 08.08.17