
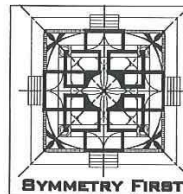


ACADEMY JUNCTION PLAZA

PLAZA BUILDING—LOWER LEVEL

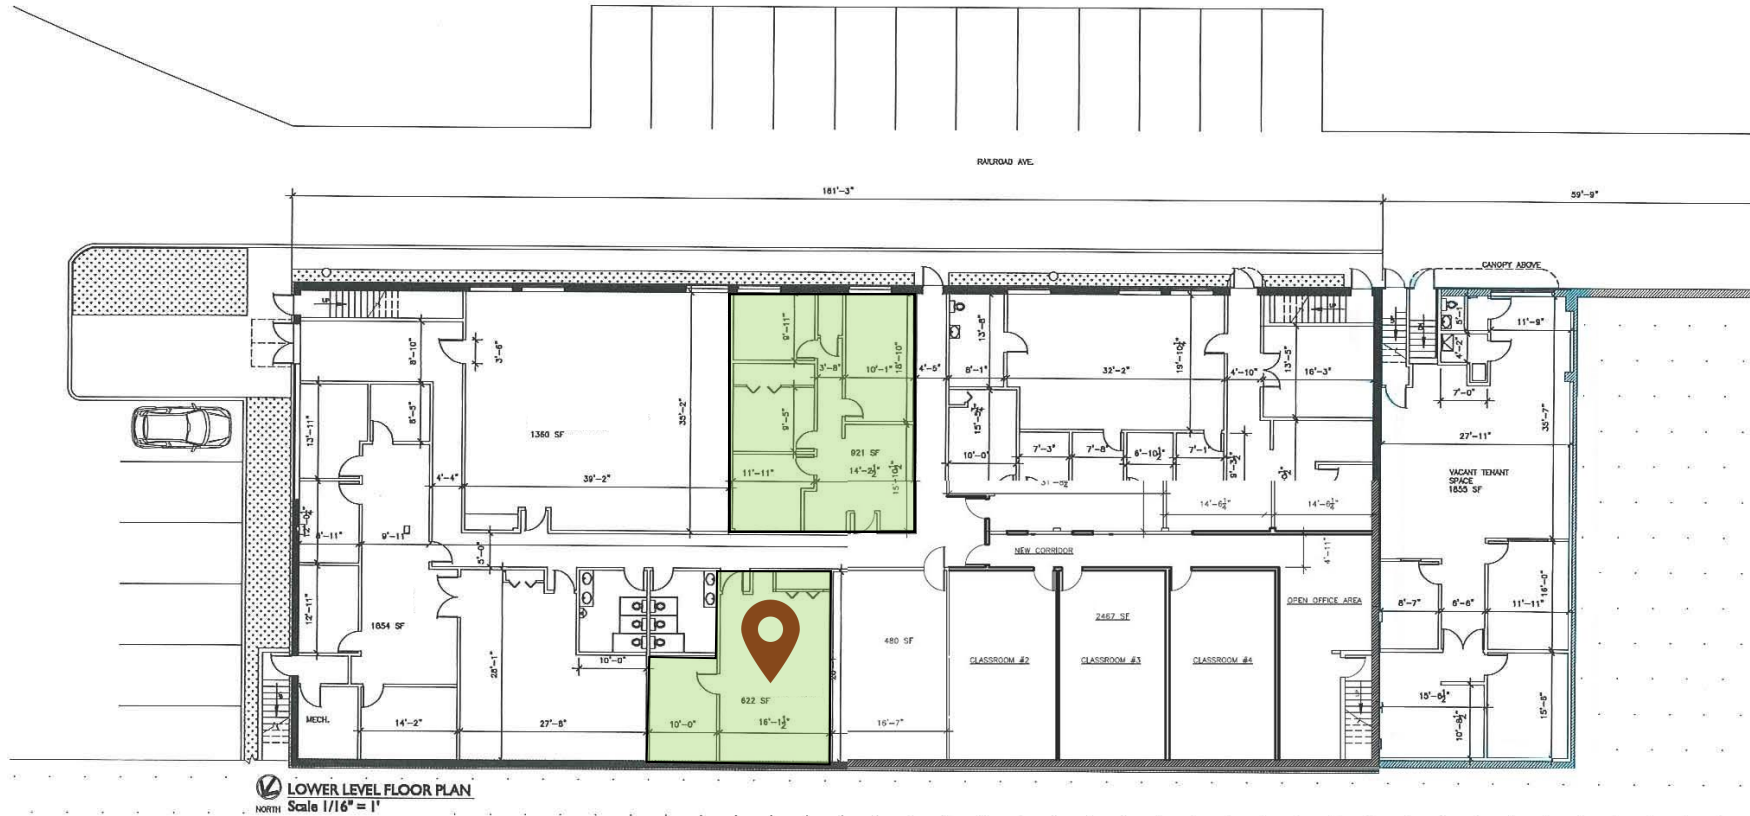

PROJECT TITLE
ACADEMY JUNCTION FIELD MEASURE
8381 PINEY ORCHARD PKWY, ODENTON, MD 21113

DRAWING TITLE	SKETCH #:
LOWER LEVEL FLOOR PLAN	
PHASE:	SCALE: AS NOTED
PROJECT #:	DATE: 08.08.17